



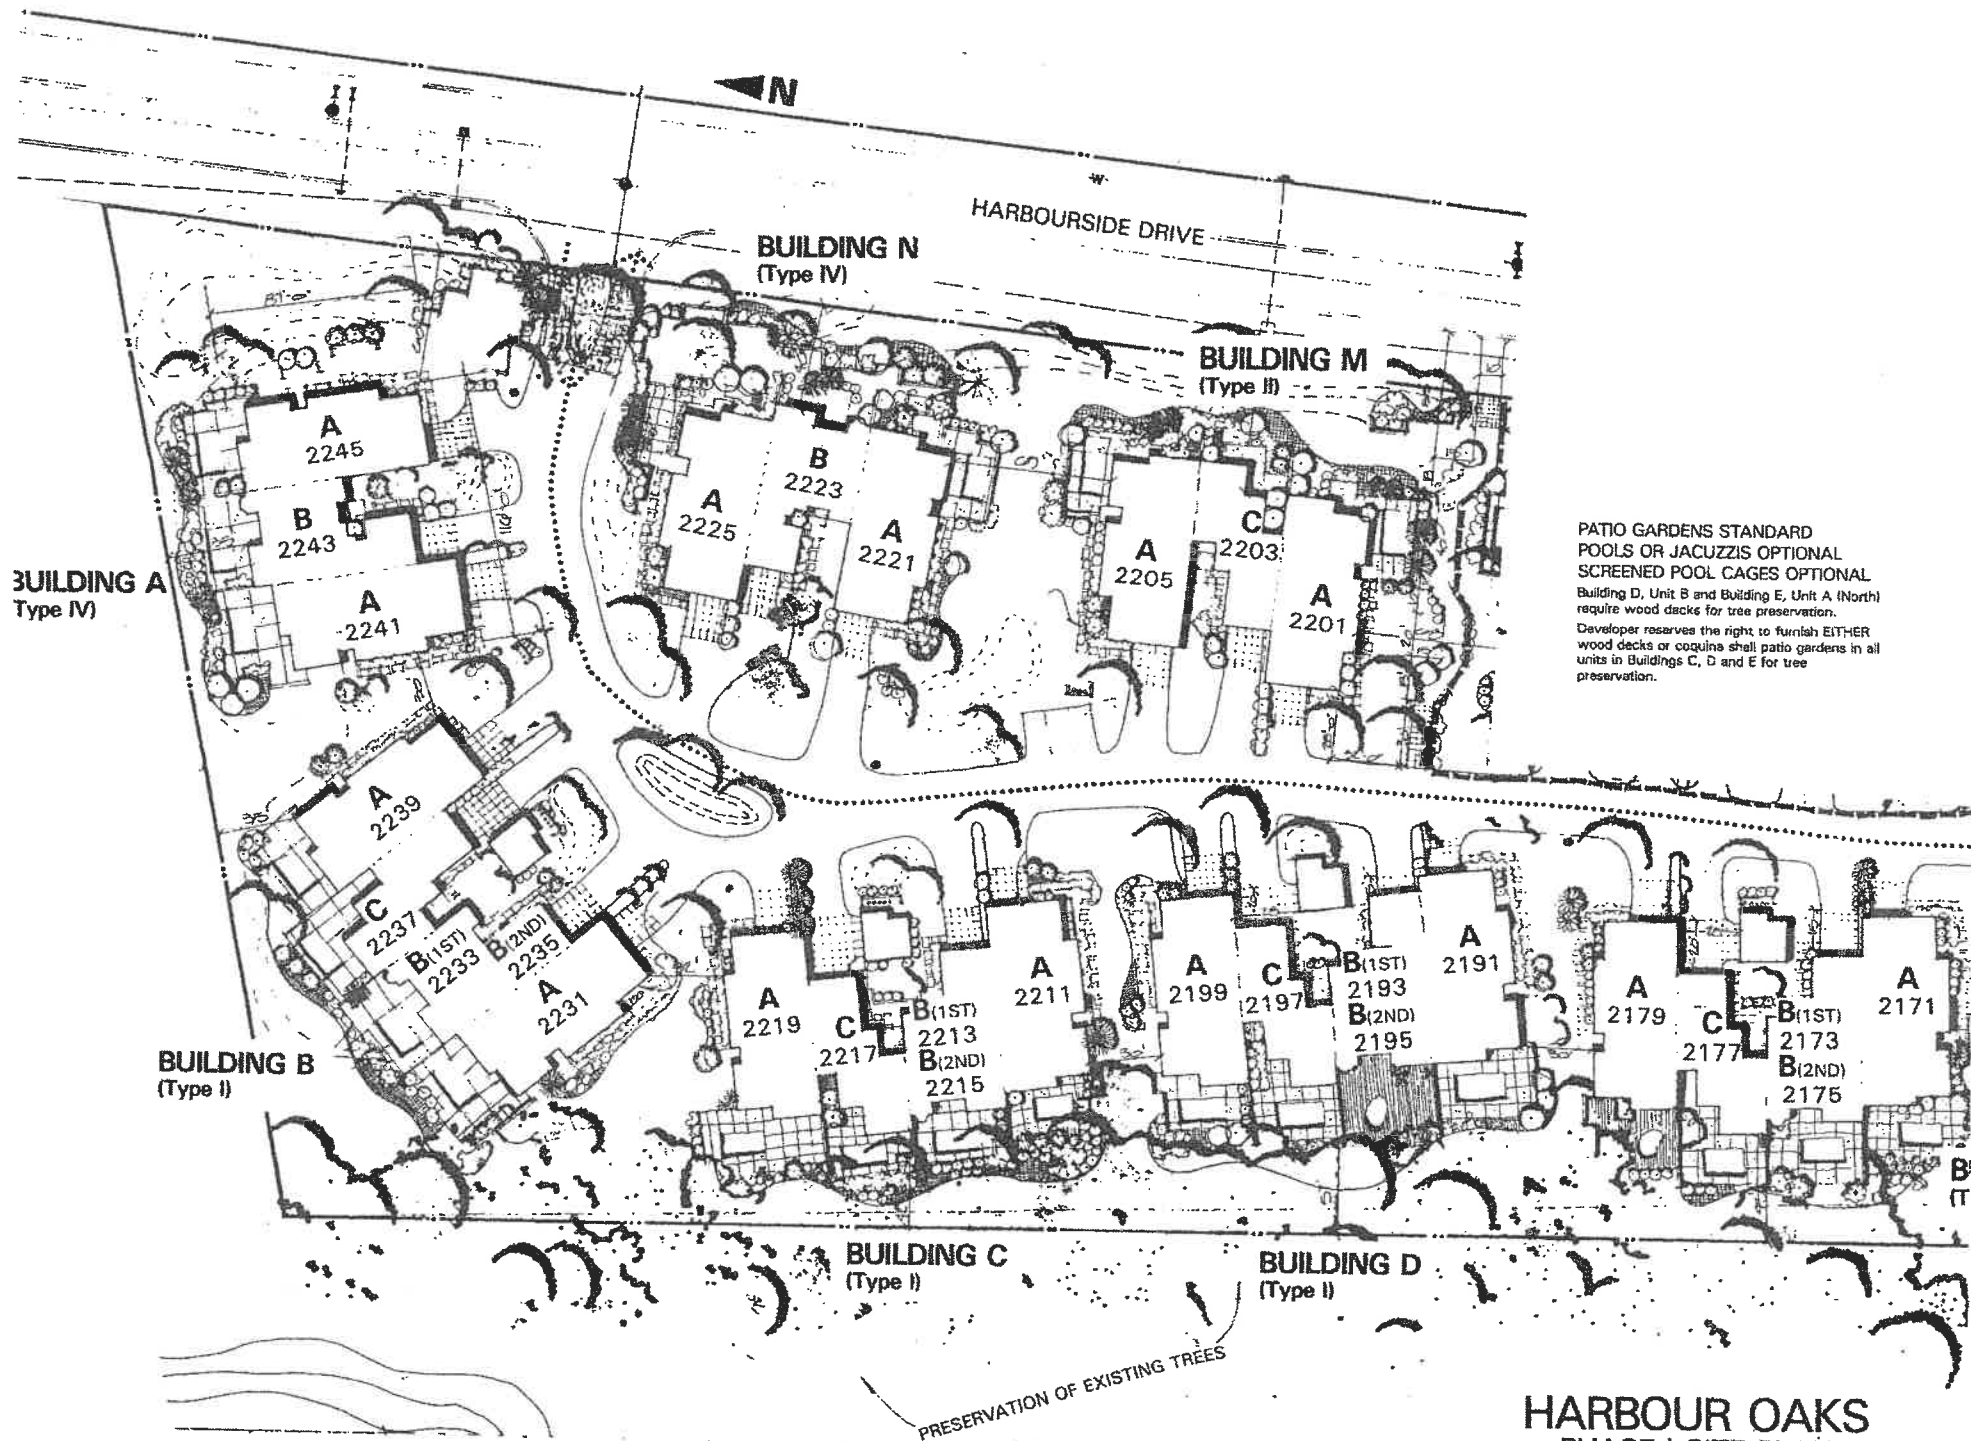

PATIO GARDENS STANDARD
 POOLS OR JACUZZIS OPTIONAL
 SCREENED POOL CAGES OPTIONAL
 Building D, Unit B and Building E, Unit A (North)
 require wood decks for tree preservation.
 Developer reserves the right to furnish EITHER
 wood decks or coquina shell patio gardens in all
 units in Buildings C, D and E for tree
 preservation.

HARBOUR OAKS PHASE I SITE PLAN

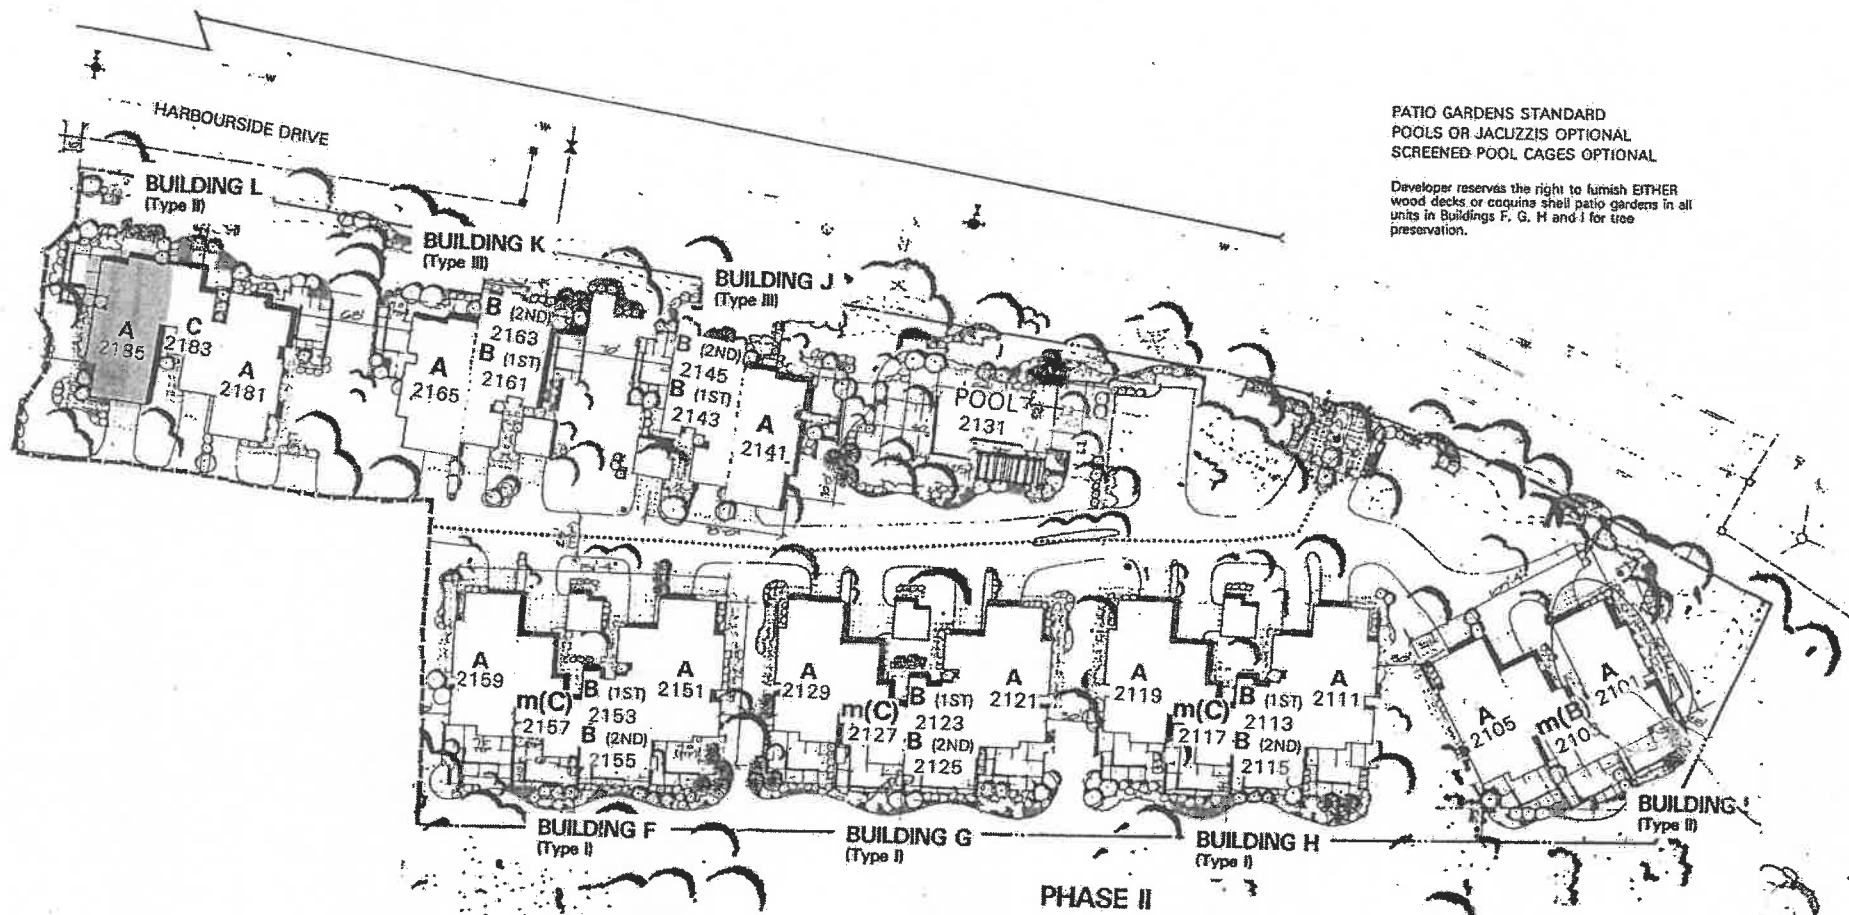

PATIO GARDENS STANDARD
 POOLS OR JACUZZIS OPTIONAL
 SCREENED POOL CAGES OPTIONAL

Developer reserves the right to furnish EITHER
 wood decks or coquina shell patio gardens in all
 units in Buildings F, G, H and I for tree
 preservation.

HARBOUR OAKS
 PHASE II SITE PLAN